



Allotment Gardens

Reproduced from Ordnance Survey map with the permission of the Controller of Her Majesty's Stationary Office. Crown copyright reserved. Licence No. AL 85025X Cole Easdon BMP



Copyright



COLE EASDON CONSULTANTS
Web Site www.ColeEasdon.com
Email ce@ColeEasdon.com

YORK HOUSE
EDSON PARK
DORCANNWAY
SWINDON
WILTSHIRE
SN3 3NB
Tel : 01793 619655
Fax : 01793 619667

Job Title:
**Coily Road,
Bridgend**

Drawing Title:
**Swept Path Analysis
16.5m Articulated Vehicle - Access to Jewsons**

Client:
BRB (Residuary) Ltd

Drawn By PJS	Date Drawn May 2010	Scale 1:500 (A3)
Checked By KRA	Drawing No. 2980/SPA202	Revision A



Allotment Gardens

Reproduced from Ordnance Survey map with the permission of the Controller of Her Majesty's Stationary Office. Crown copyright reserved. Licence No. AL 85025X Cole Easdon BMP



Copyright



COLE EASDON CONSULTANTS
Web Site www.ColeEasdon.com
Email ce@ColeEasdon.com

YORK HOUSE
EDSON PARK
DORCANNWAY
SWINDON
WILTSHIRE
SN3 3NB
Tel : 01793 619655
Fax : 01793 619667

Job Title:

Coily Road,
Bridgend

Drawing Title:

Swept Path Analysis
14m PSV - Access

Client:

BRB (Residuary) Ltd

Drawn By

PJS

Date Drawn

May 2010

Scale

1:500 (A3)

Checked By

KRA

Drawing No.

2980/SPA203


Revision

A



Allotment Gardens

Reproduced from Ordnance Survey map with the permission of the Controller of Her Majesty's Stationery Office. Crown copyright reserved. Licence No. AL 85025X Cole Easdon BMP

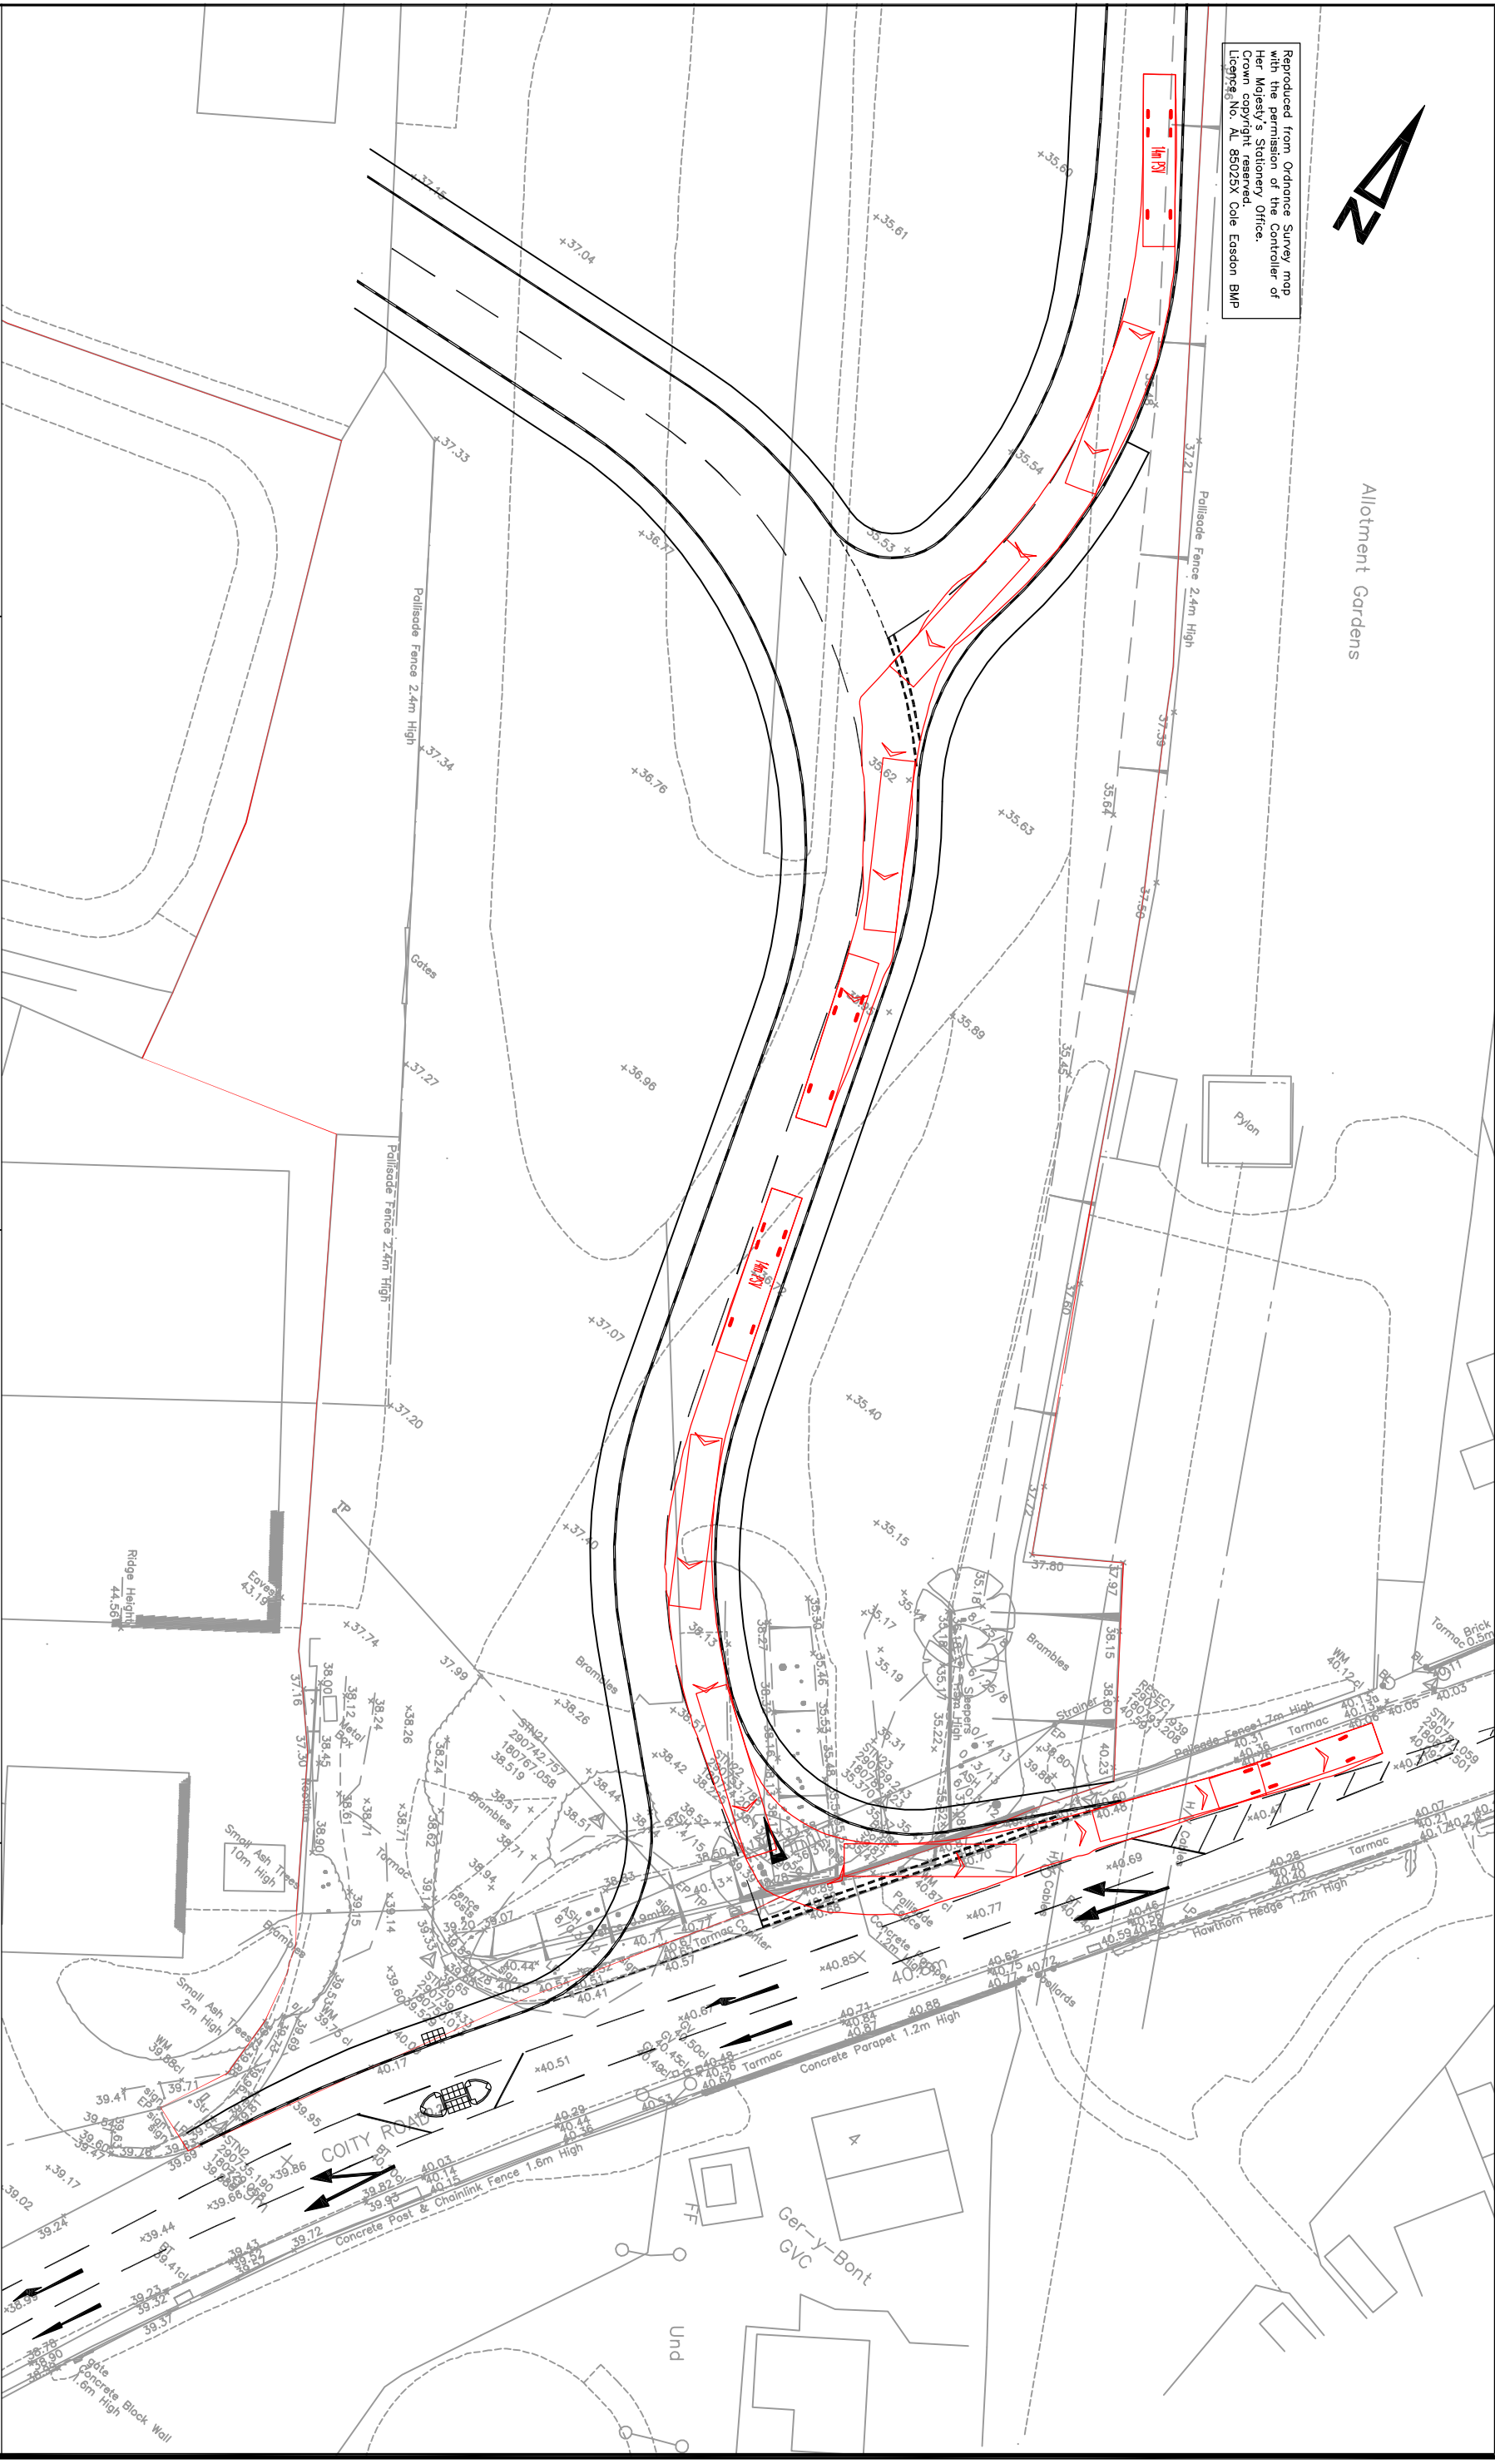

Copyright



COLE EASDON CONSULTANTS
Web Site www.ColeEasdon.com
Email ce@ColeEasdon.com

YORK HOUSE
EDSON PARK
DORCANNWAY
SWINDON
WILTSHIRE
SN3 3NB
Tel : 01793 619655
Fax : 01793 619667

Job Title:
**Coily Road,
Bridgend**

Drawing Title:
**Swept Path Analysis
14m PSV - Egress**


Client:
BRB (Residuary) Ltd

Drawn By PJS	Date Drawn May 2010	Scale 1:500 (A3)
Checked By KRA	Drawing No. 2980/SPA204	Revision A



Allotment Gardens

Reproduced from Ordnance Survey map with the permission of the Controller of Her Majesty's Stationery Office. Crown copyright reserved. Licence No. AL 85025X Cole Easdon BMP

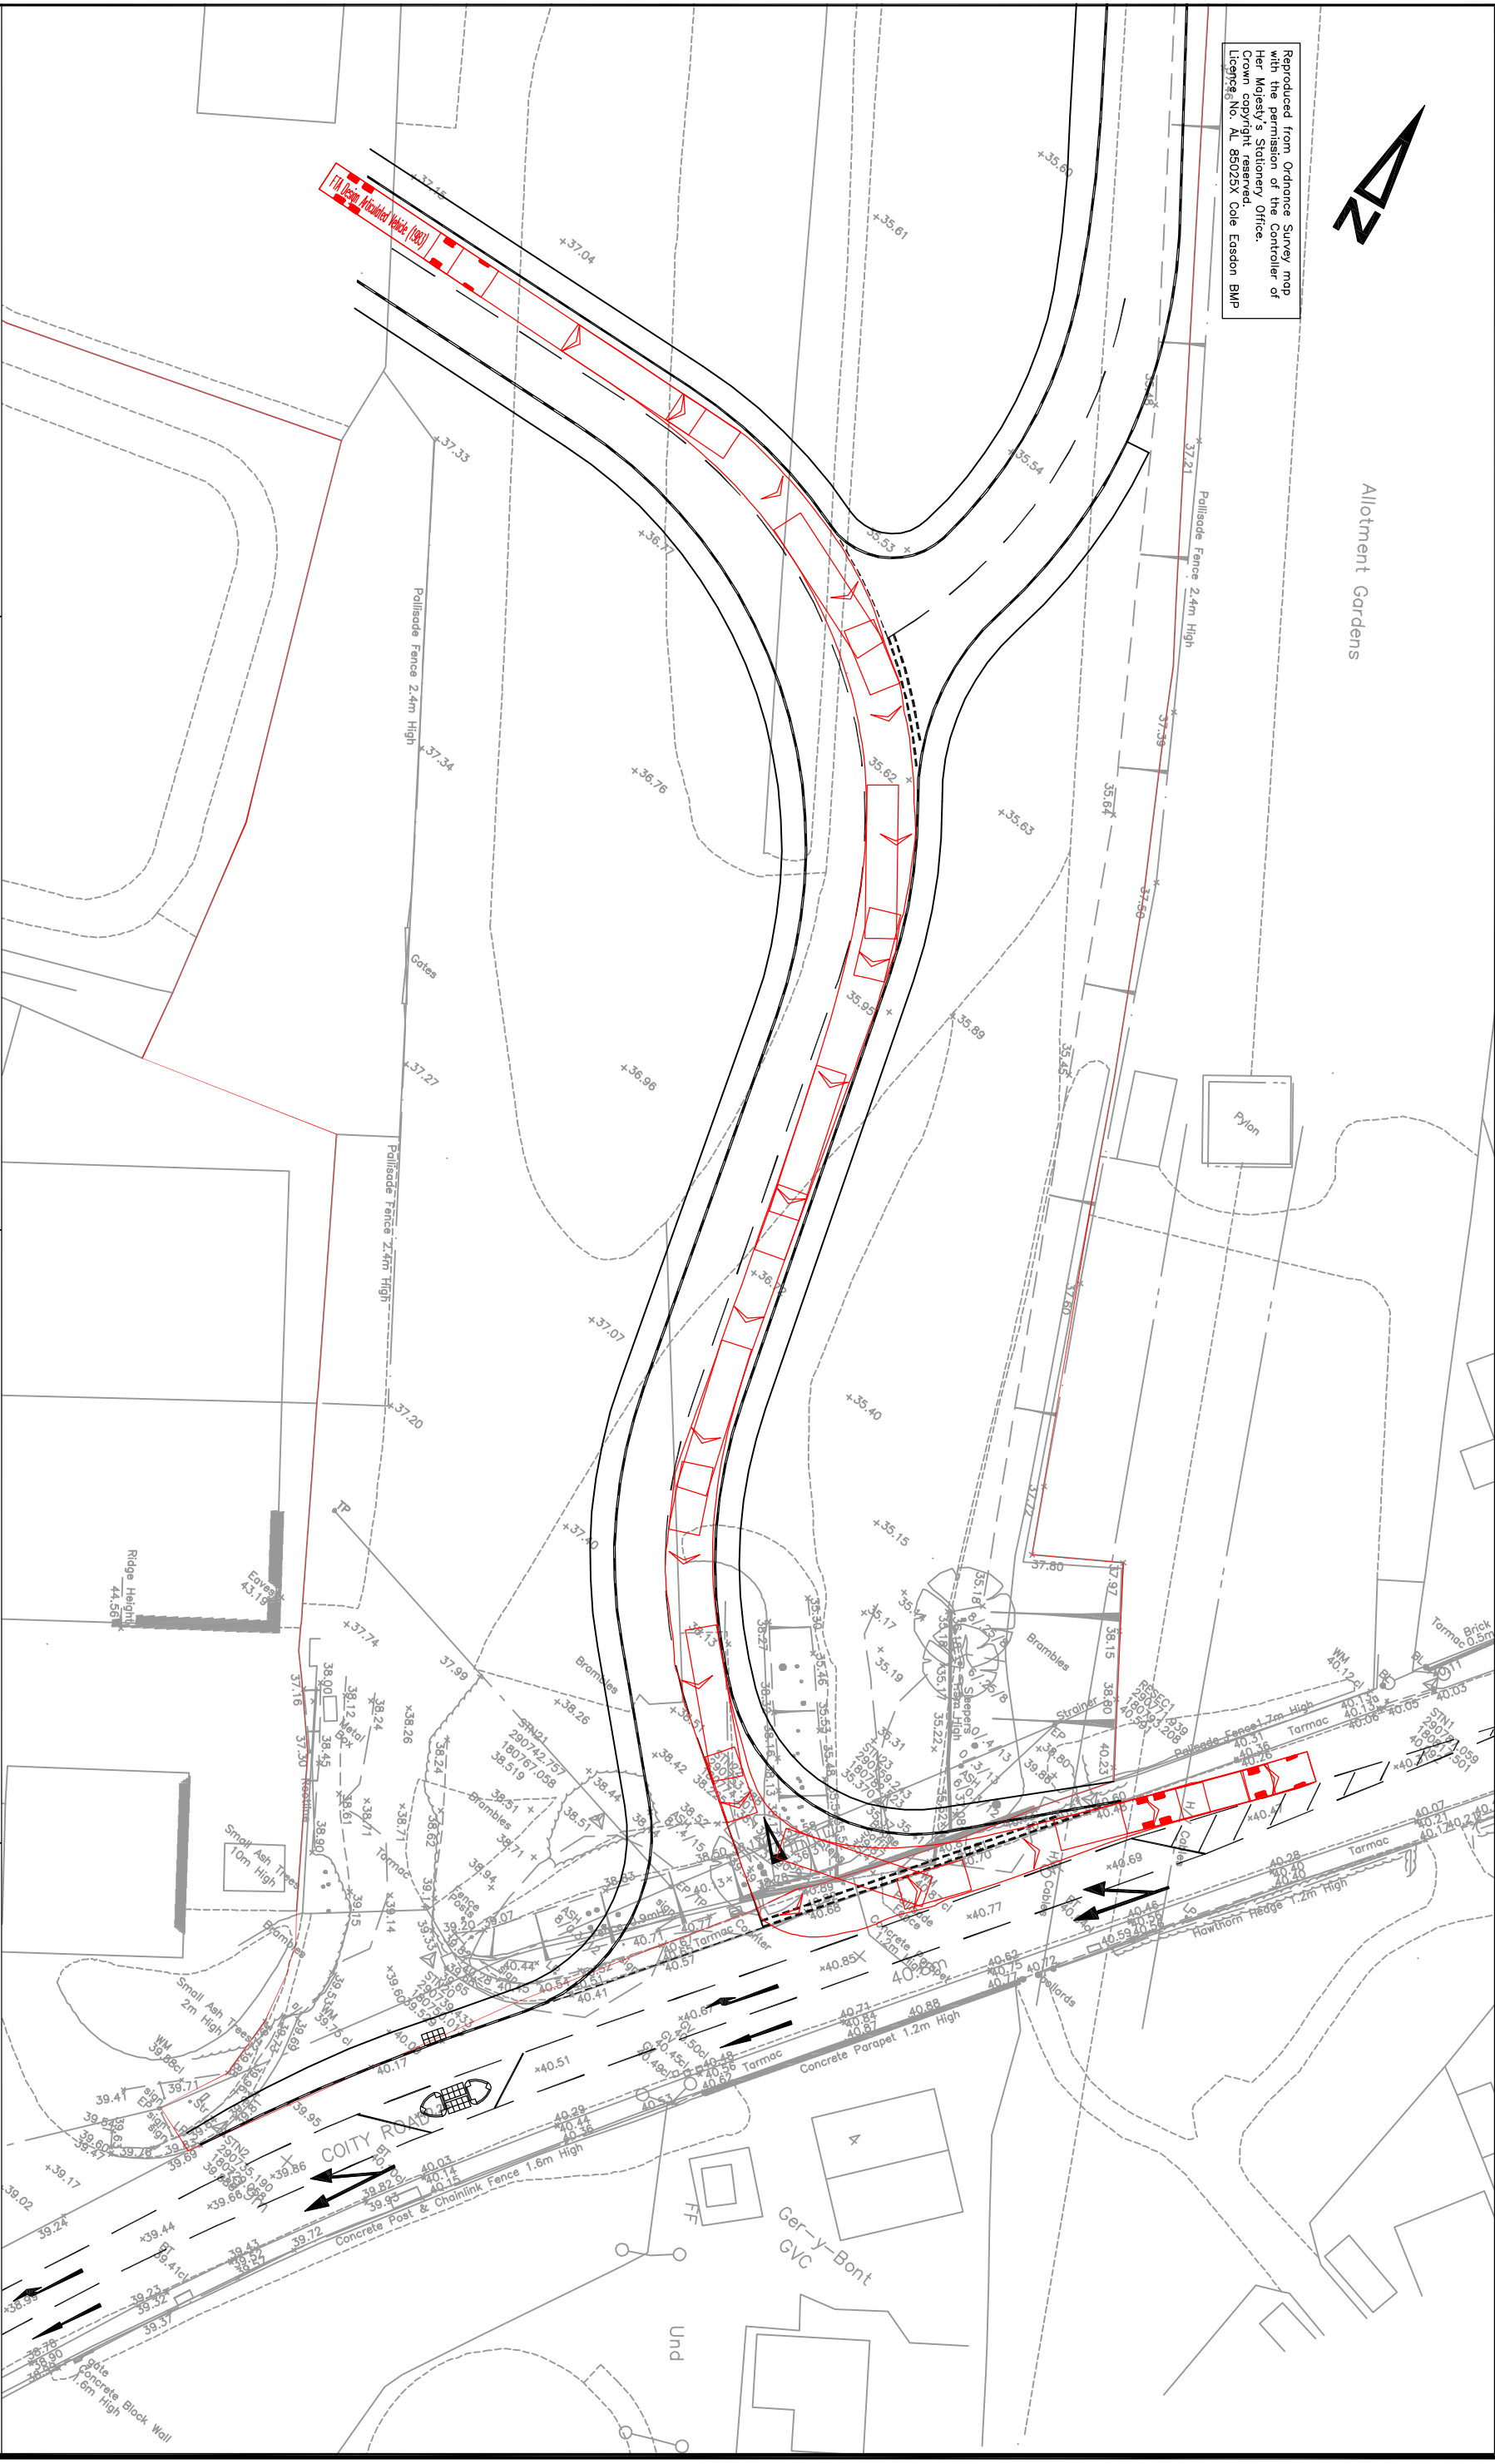

Copyright



COLE EASDON
CONSULTANTS

YORK HOUSE
EDSON PARK
DORCANNWAY
SWINDON
WILTSHIRE
SN3 3NB
Tel : 01793 619655
Fax : 01793 619667
Web Site www.ColeEasdon.com
Email ce@ColeEasdon.com

Job Title:

Coily Road,
Bridgend

Drawing Title:

Swept Path Analysis
16.5m Articulated Vehicle - Egress

Client:

BRB (Residuary) Ltd

Drawn By

PJS

Date Drawn

May 2010

Scale

1:500 (A3)

Checked By

KRA

Drawing No.

2980/SPA205

Revision

A