





Reproduced from Ordnance Survey map with the permission of the Controller of Her Majesty's Stationery Office. Crown copyright reserved. Licence No. AL 85025X Cole Easdon BMP

Playing Field

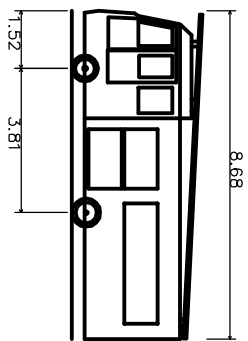

DB32 Fire Appliance  
 Overall Length  
 Overall Width  
 Overall Body Height  
 Min Body Ground Clearance  
 Max Track Width  
 Lock to Lock Time  
 Kerb to Kerb Turning Radius

8.680m  
 2.180m  
 3.452m  
 0.337m  
 2.121m  
 6.00 sec  
 7.910m

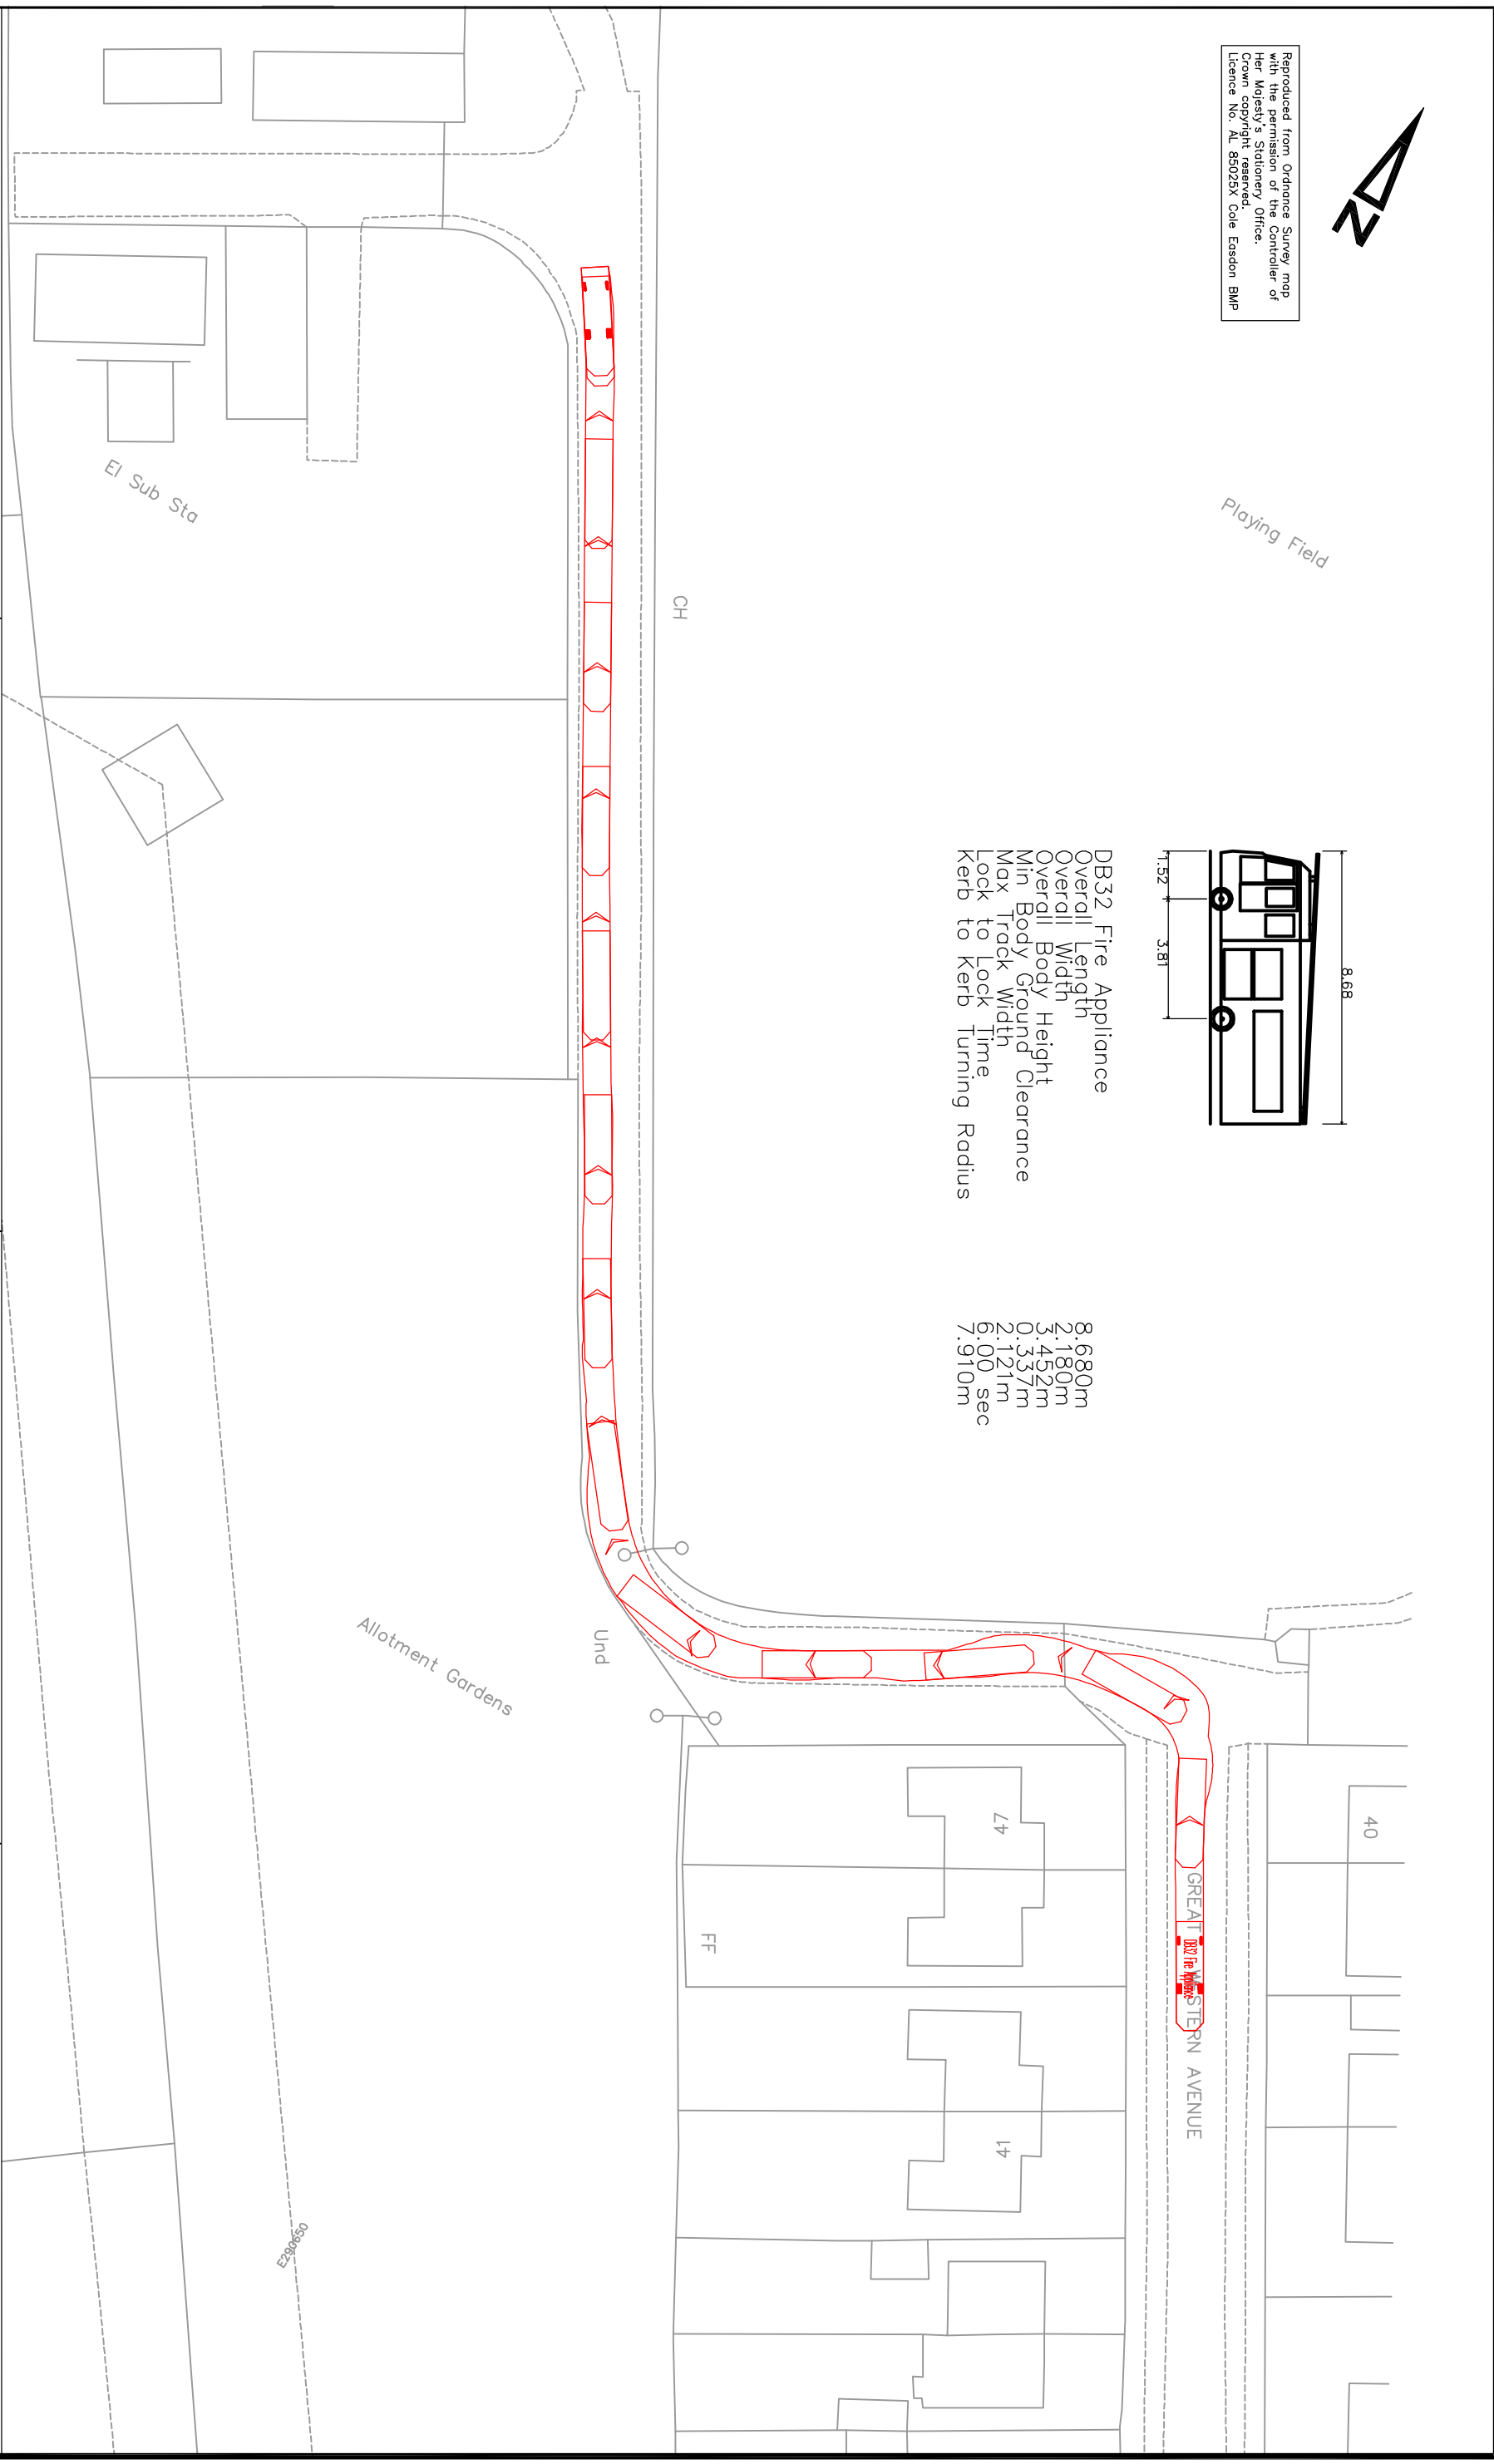

© Copyright



COLE EASDON  
CONSULTANTS

YORK HOUSE  
EDSON PARK  
DORCANNWAY  
SWINDON  
WILTSHIRE  
SN3 3NB  
Tel : 01793 619655  
Fax : 01793 619657  
Web Site www.ColeEasdon.com  
Email ce@ColeEasdon.com

Job Title:

Coily Road,  
Bridgend

Drawing Title:

Swept Path Analysis  
DB32 Fire Tender along potential emergency access

Client:

BRB (Residuary) Ltd

Drawn By	Date Drawn	Scale
PJS	May 2010	1:500 (A3)
Checked By	Drawing No.	Revision
	2980/SPA/201	-