


BRIDGEND

Scale 1:1250

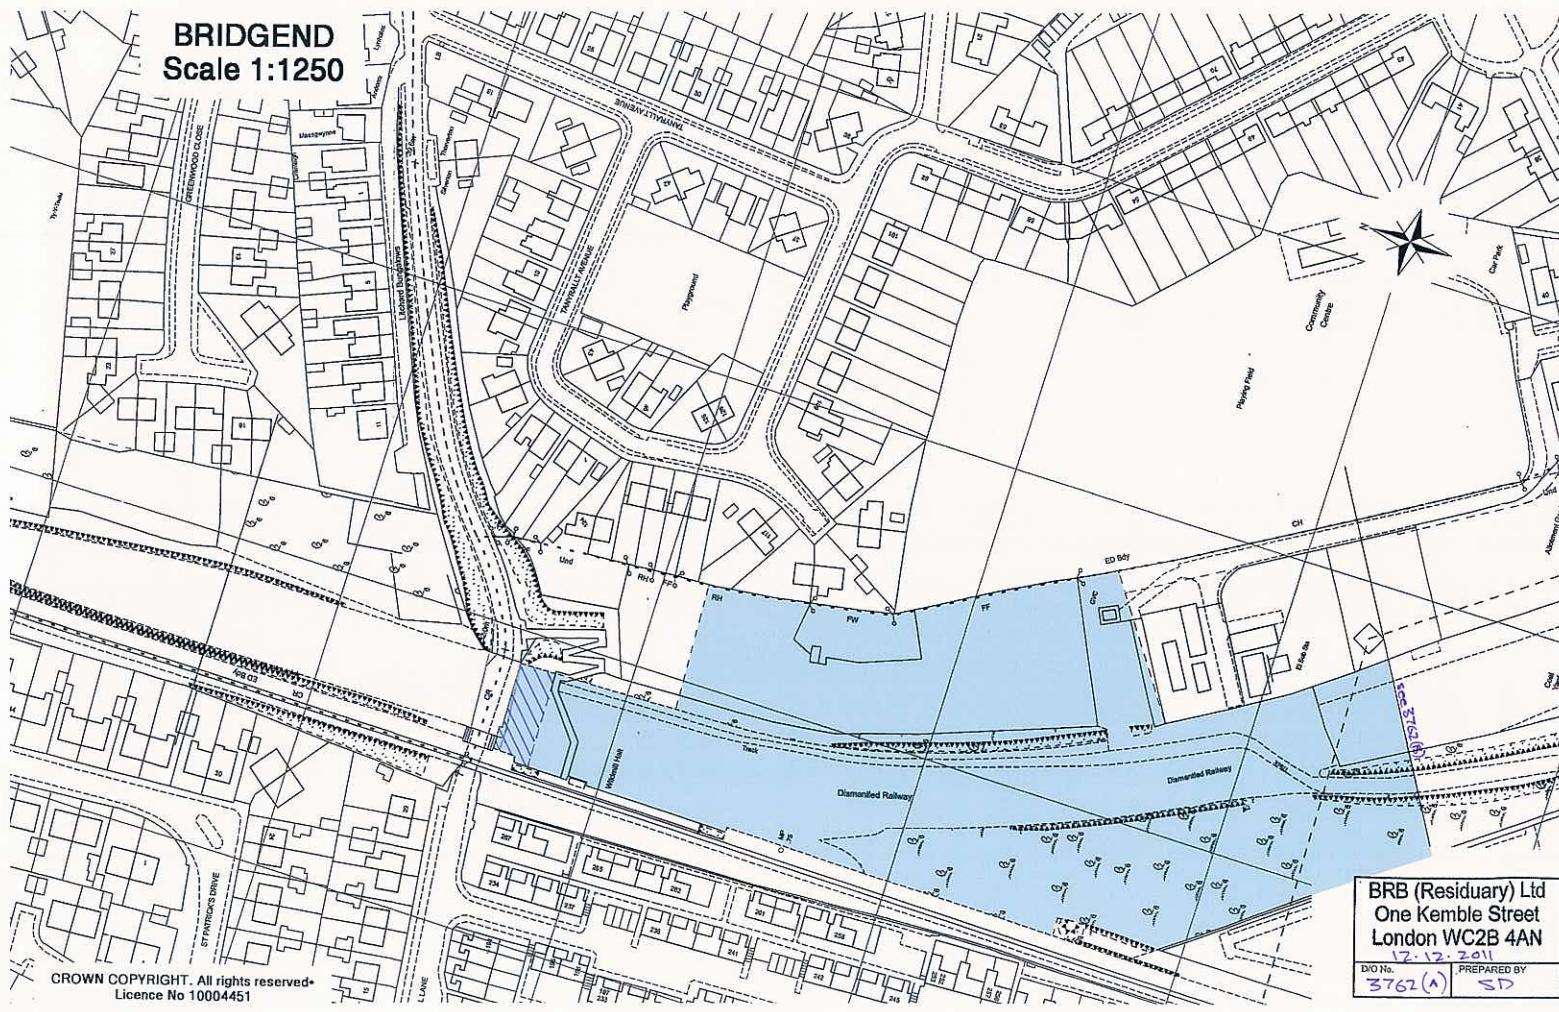


CROWN COPYRIGHT. All rights reserved.
Licence No 10004451

BRB (Residuary) Ltd One Kemble Street London WC2B 4AN	
D/O No. 17-12-2011	PREPARED BY SD
3762(A)	

BRIDGEND


Scale 1:1250

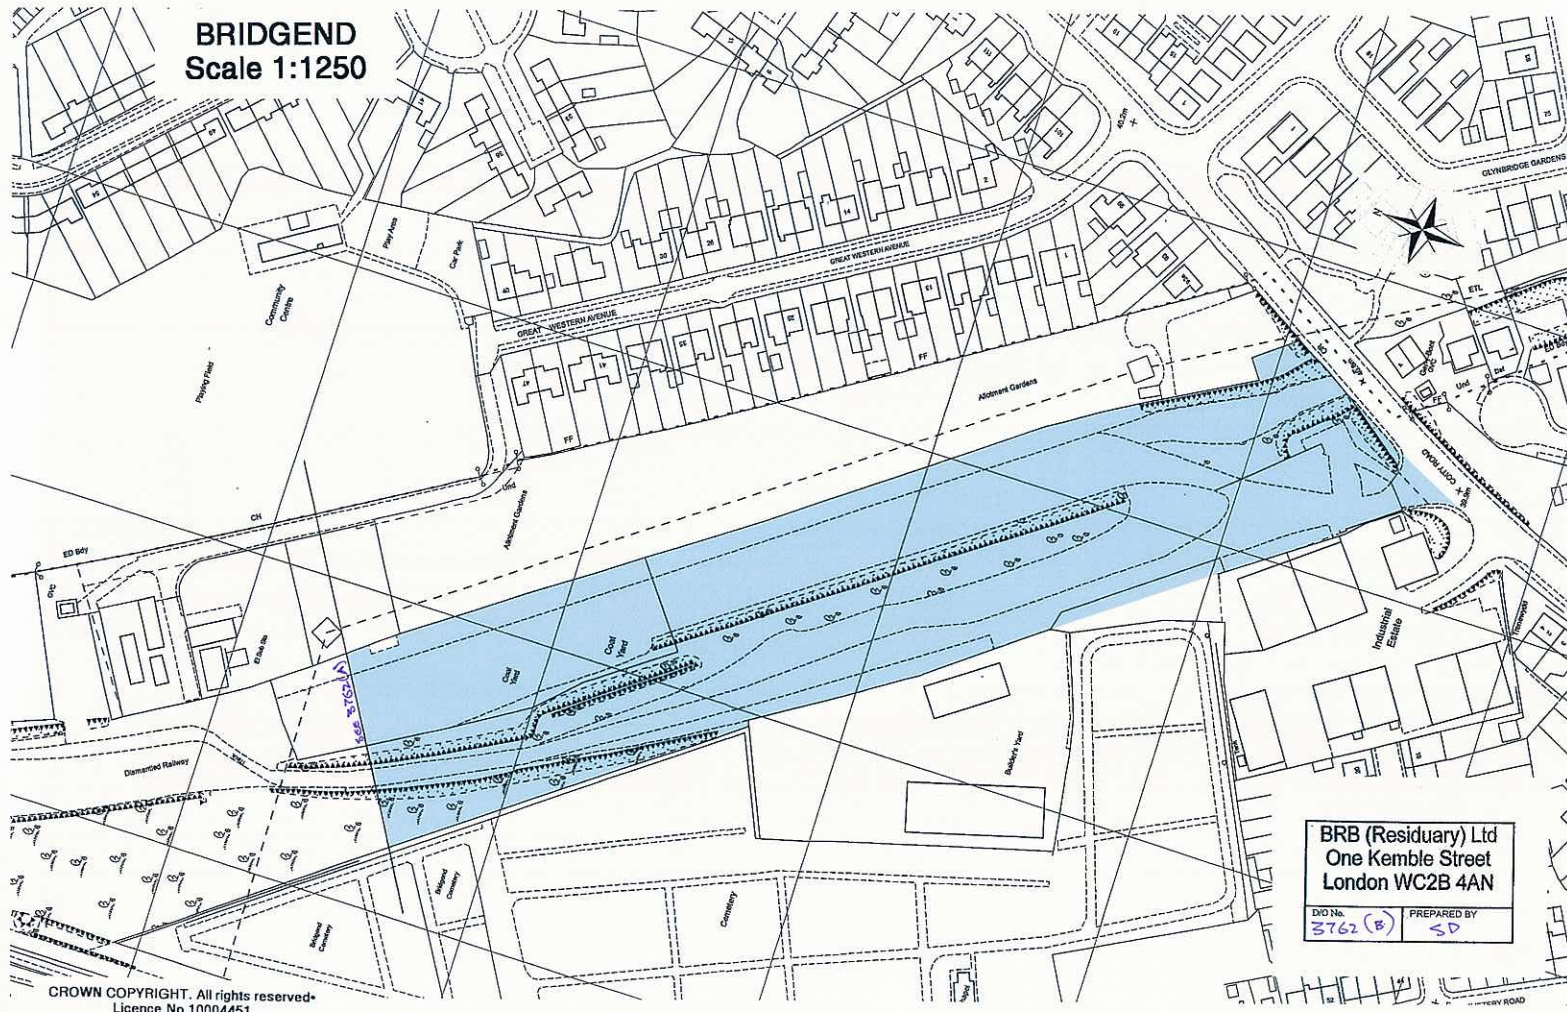

BRB (Residuary) Ltd
One Kemble Street
London WC2B 4AN

DWG No. 3762 (B) PREPARED BY SD

BRIDGEND
Scale 1:1250

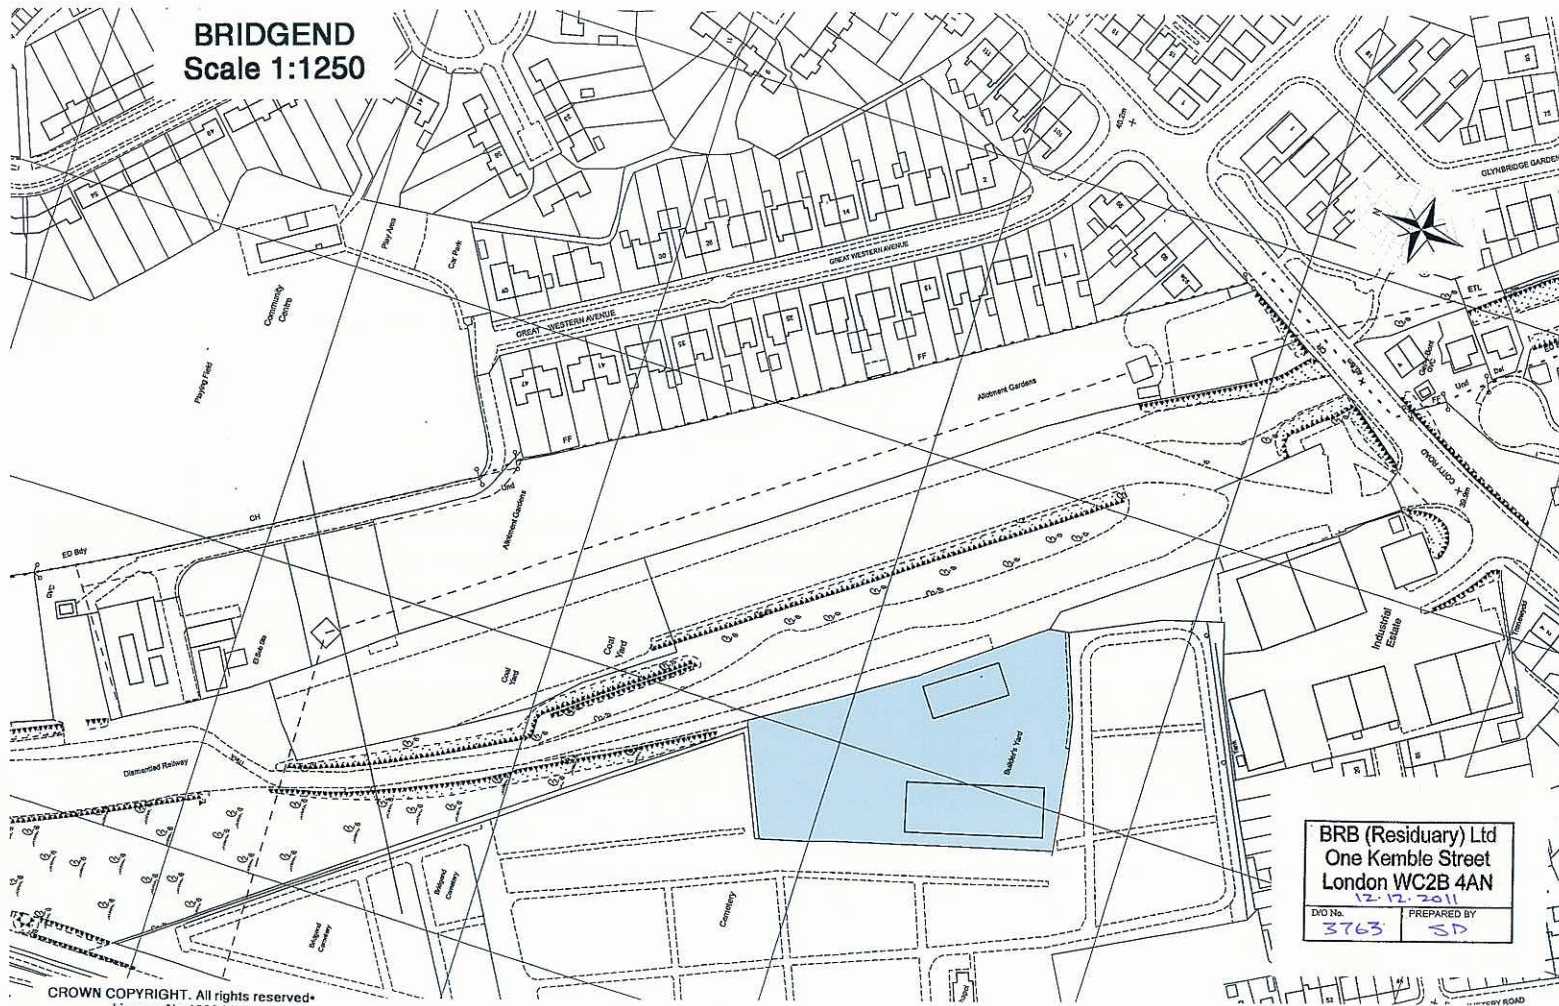

BRB (Residuary) Ltd
One Kemble Street
London WC2B 4AN
12.12.2011
Dwg No. **3763** PREPARED BY **SD**