


HERTFORD EAST

LNE-BHE-4-2

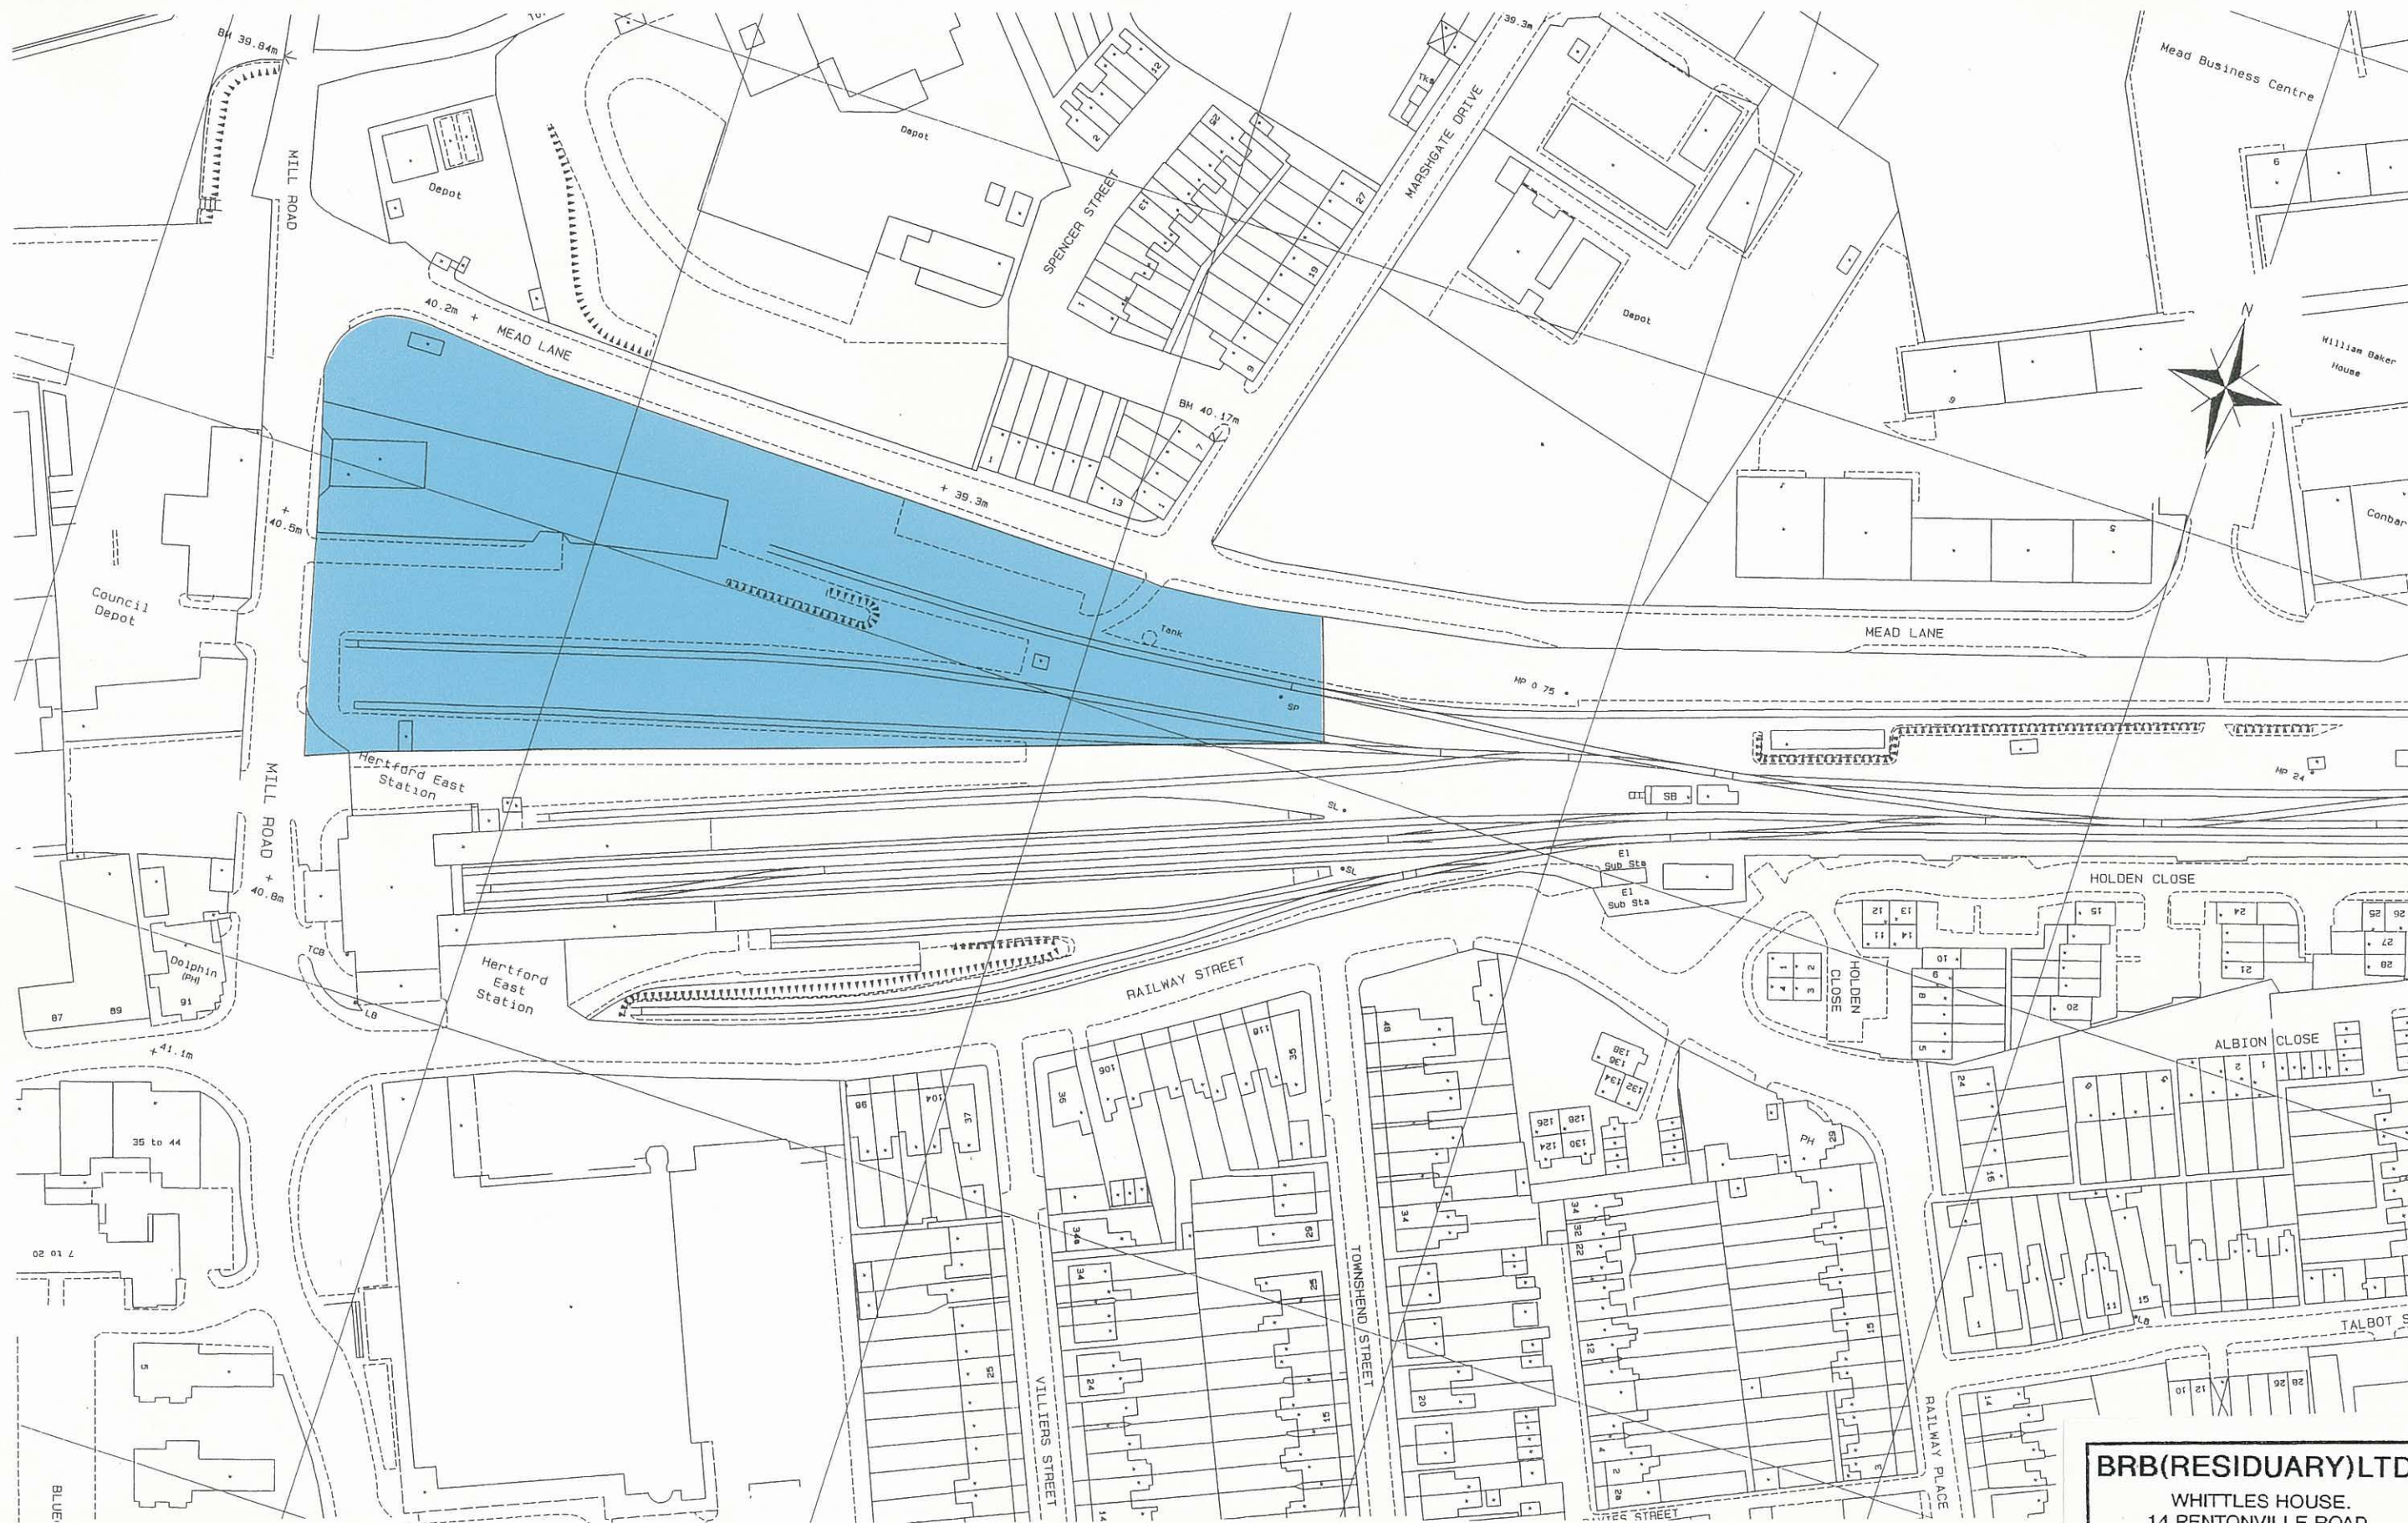

REPRODUCED FROM THE ORDNANCE SURVEY MAP WITH THE PERMISSION OF THE CONTROLLER OF HER MAJESTY'S STATIONERY OFFICE CROWN COPYRIGHT RESERVED

Scale 1:1250

BRB(RESIDUARY)LTD
WHITTLES HOUSE,
14 PENTONVILLE ROAD
LONDON N1 9RP
24-11-2009
D/O No. 2523 PREPARED SD BY